



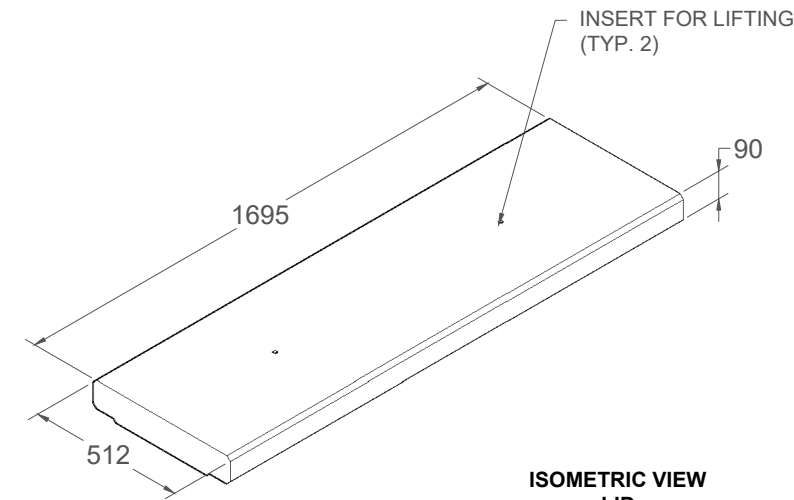


**ISOMETRIC VIEW
LID**
1695mm x 512mm x 90mm
205 KG


STEEL CONNECTION PLATE
GALV. OR S.S.
(TYP.2 PER TROUGH)

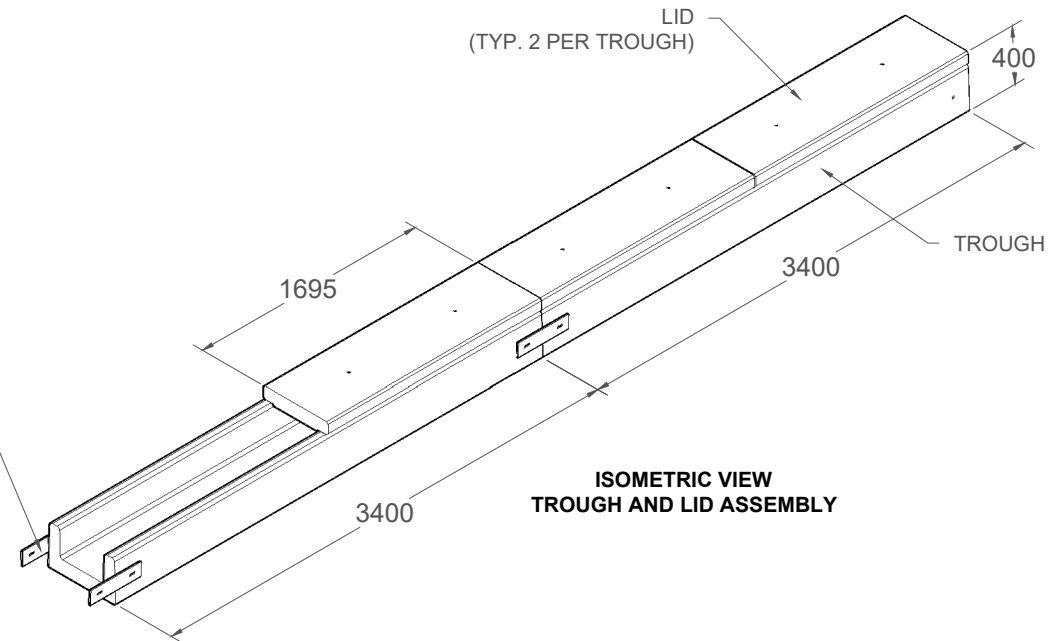

**ISOMETRIC VIEW
TROUGH AND LID ASSEMBLY**

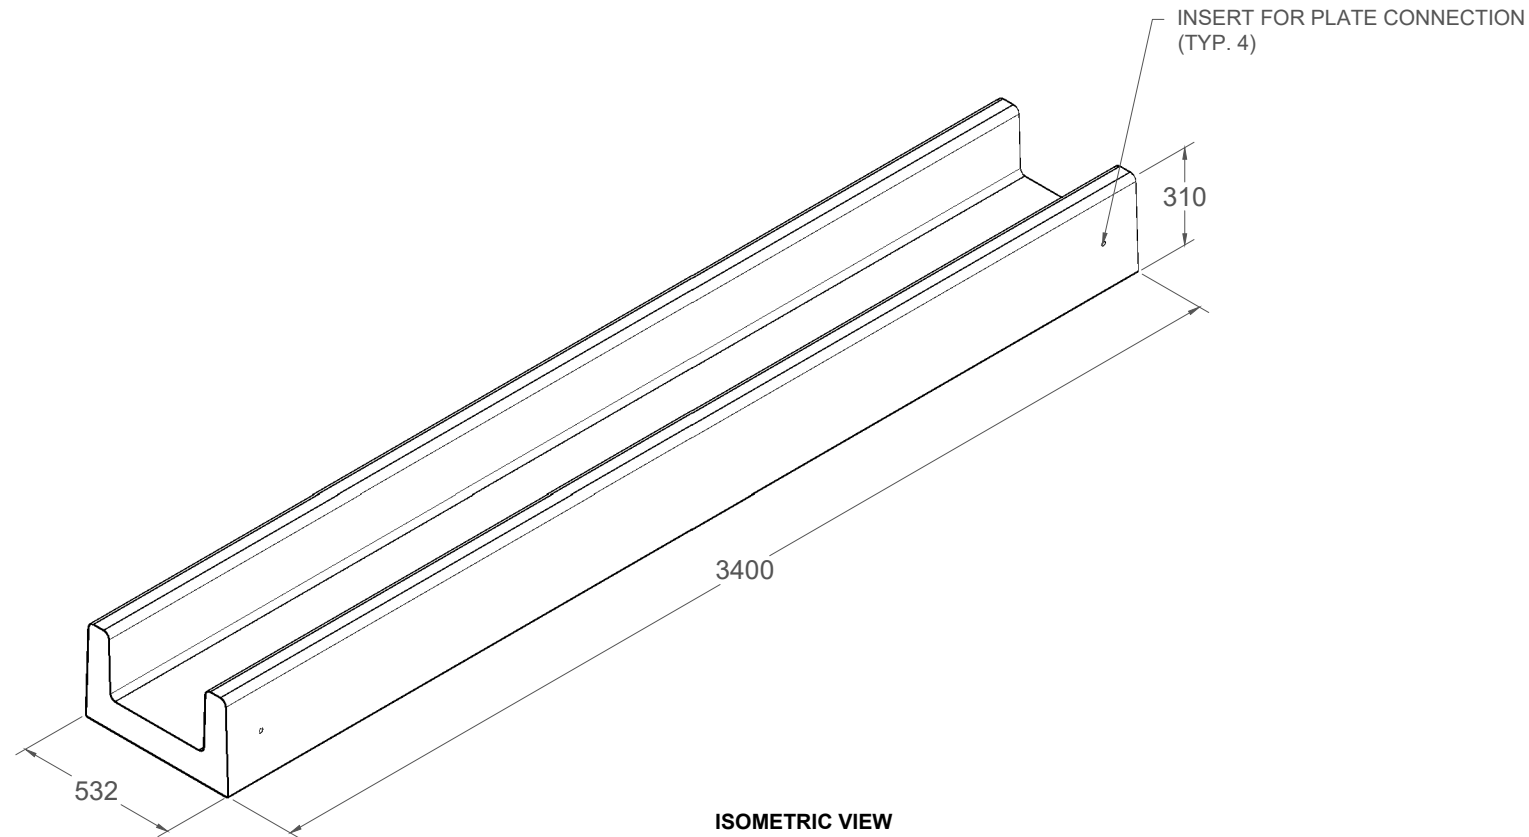

**ISOMETRIC VIEW
TROUGH**
3400mm x 532mm x 310mm
710 KG

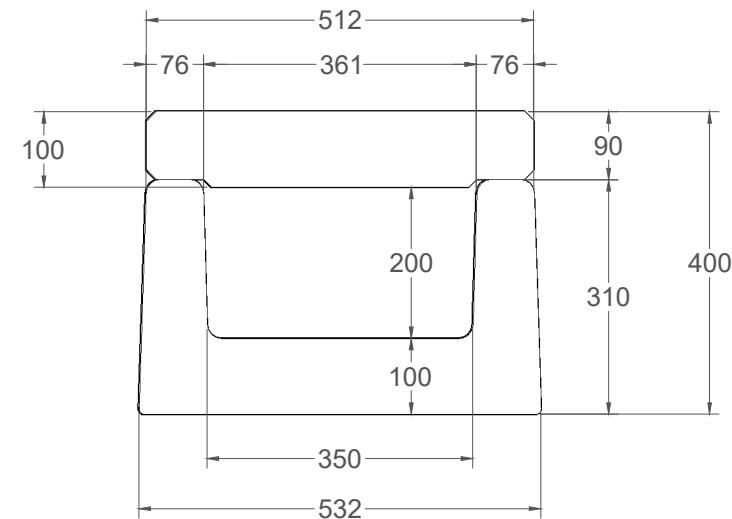

SECTION VIEW

NOTES:

ALL DIMENSIONS IN MILLIMETERS UNLESS OTHERWISE SPECIFIED.

DO NOT TO SCALE.

STANDARD AND NON-CONDUCTIVE DIVIDERS AVAILABLE UPON REQUEST.

DUCT OPENINGS AVAILABLE UPON REQUEST.

BROOM FINISH ON LID AVAILABLE UPON REQUEST.

SPECIFICATIONS:
PRODUCT DESIGNED IN ACCORDANCE WITH CSA A23.3

PRODUCTION:
IN ACCORDANCE WITH CSA A23.4

CONCRETE:
IN ACCORDANCE WITH CSA A23.1
28 DAY COMP. STRENGTH: 35MPA, AIR ENTRAINMENT 5-8%

REINFORCING:
IN ACCORDANCE WITH WITH CSA G30.18
GRADE 400W

ANCHOR TROUGH - 350 x 200



1645 SYDENHAM RD.
KINGSTON, ON

PHONE:
(800) 223-0012
1-613-546-6683

WWW.ANCHORCONCRETE.COM